


MAIN ACCESS ROAD

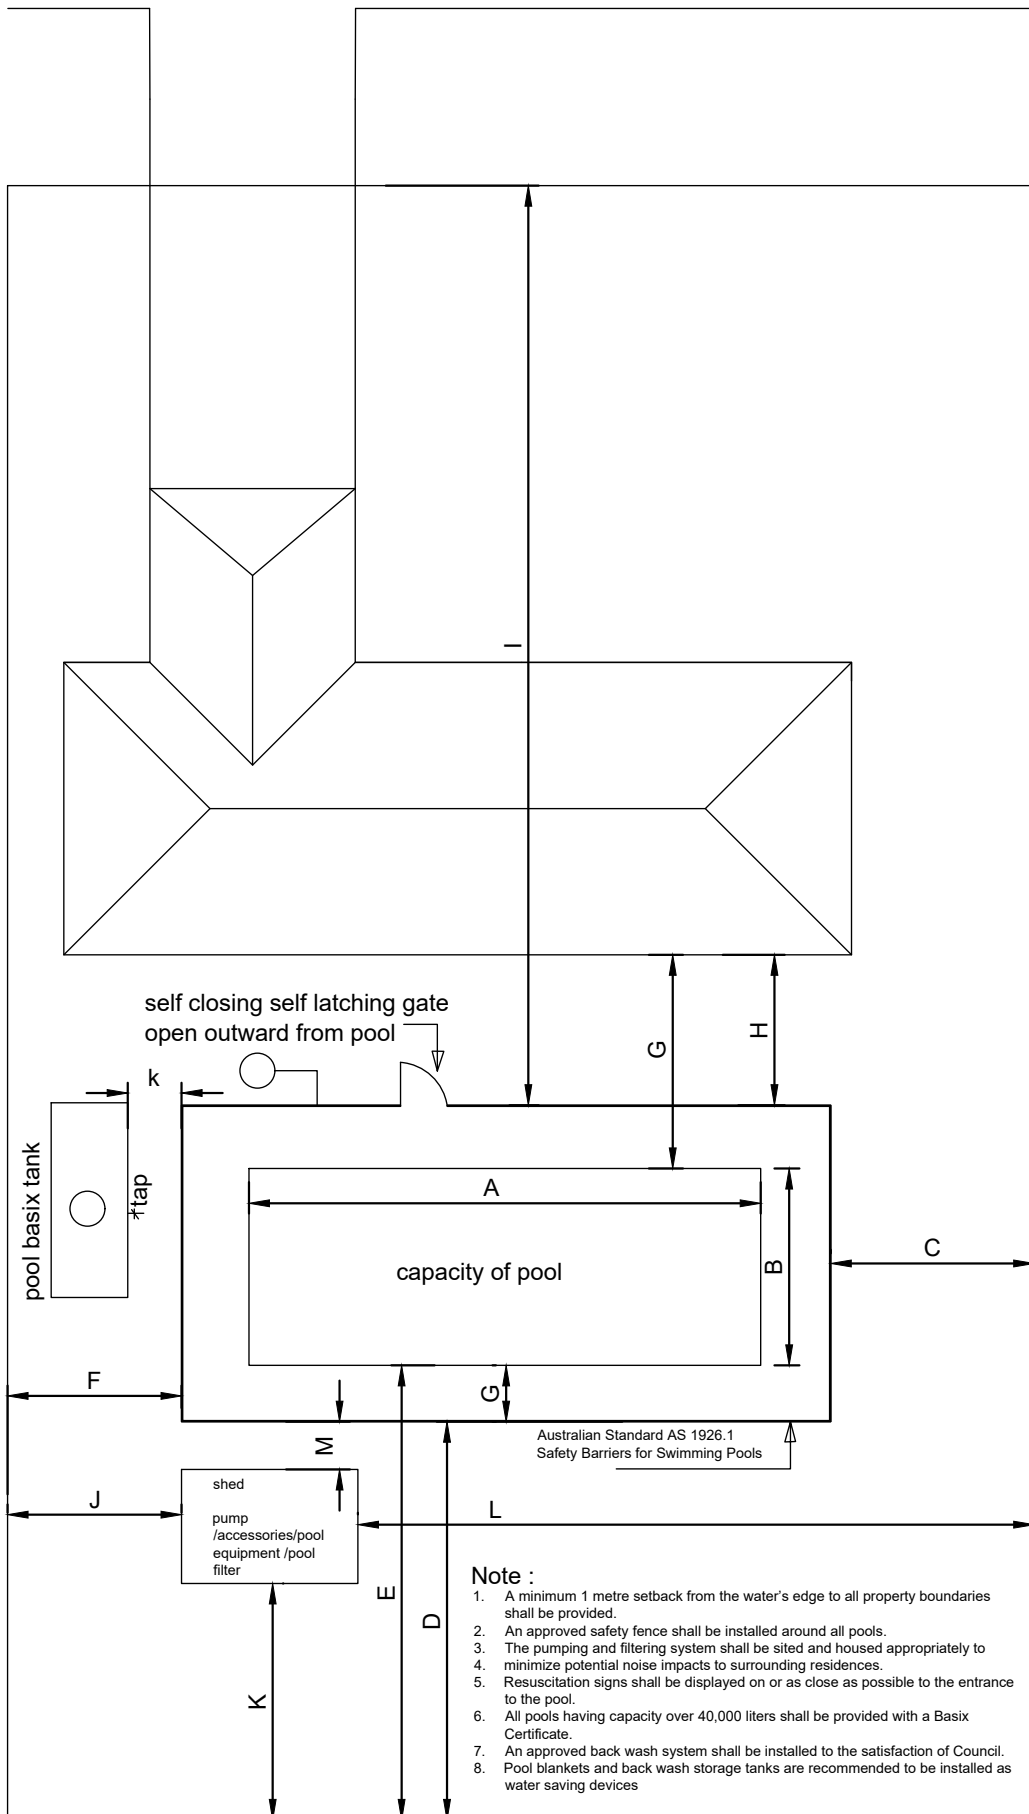

Note :

1. A minimum 1 metre setback from the water's edge to all property boundaries shall be provided.
2. An approved safety fence shall be installed around all pools.
3. The pumping and filtering system shall be sited and housed appropriately to minimize potential noise impacts to surrounding residences.
4. Resuscitation signs shall be displayed on or as close as possible to the entrance to the pool.
5. All pools having capacity over 40,000 liters shall be provided with a Basix Certificate.
6. An approved back wash system shall be installed to the satisfaction of Council.
7. Pool blankets and back wash storage tanks are recommended to be installed as water saving devices