

STEPHAN FIELD MASTER PLAN

DRAFT

STEPHAN FIELD



Features:

- 1 Accessible paths to connect all facilities.
- 2 Basketball court - provide additional multi-use to make three.
- 3 Bicycle learn to ride and safety track.
- 4 Disabled parking spaces adjacent to netball complex.
- 5 Fire & Rescue training area - retain.
- 6 Improve turf quality on grass courts.
- 7 Improve on-court drainage.
- 8 Install height adjustable rings on all courts.
- 9 Lawn areas for passive recreation and to cater for event marquees.
- 10 Netball courts - new hard surface courts.
- 11 New building to consolidate netball canteen, club house and storage - addition of storage for basketball.
- 12 Pedestrian safety barriers on Bedgerabong Rd & Grenfell St frontages.
- 13 Pedestrian refuges on Bedgerabong Rd and Grenfell St.
- 14 Portable tiered seating as needed for larger events.

- 15 Possible extension of CBD 40kmh speed limit on Grenfell and Bedgerabong Roads.
- 16 Power upgrade to existing outlets and provision for additional outlets (bollards) to cater for events.
- 17 Pump track to complement skate park.
- 18 Rear to kerb angle parking on Grenfell St.
- 19 Shade tree planting across entire precinct.
- 20 Sheltered BBQ and tables adjacent to ninja park and pump track.
- 21 Shelters at key viewing points.
- 22 Skate park - redevelop and extend, including shade structures.
- 23 Water bottle fillers.

PLAN KEY

- Area used by Fire Brigade
- Basketball court
- Existing trees to be retained
- Grass netball court
- Hard surface netball court
- New trees for shade
- Park boundary
- Pedestrian barrier
- Pedestrian refuge island
- Shelter
- Skate park extension
- Skate park redevelopment
- Tiered seating

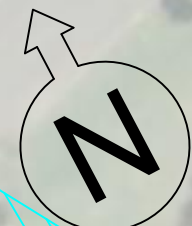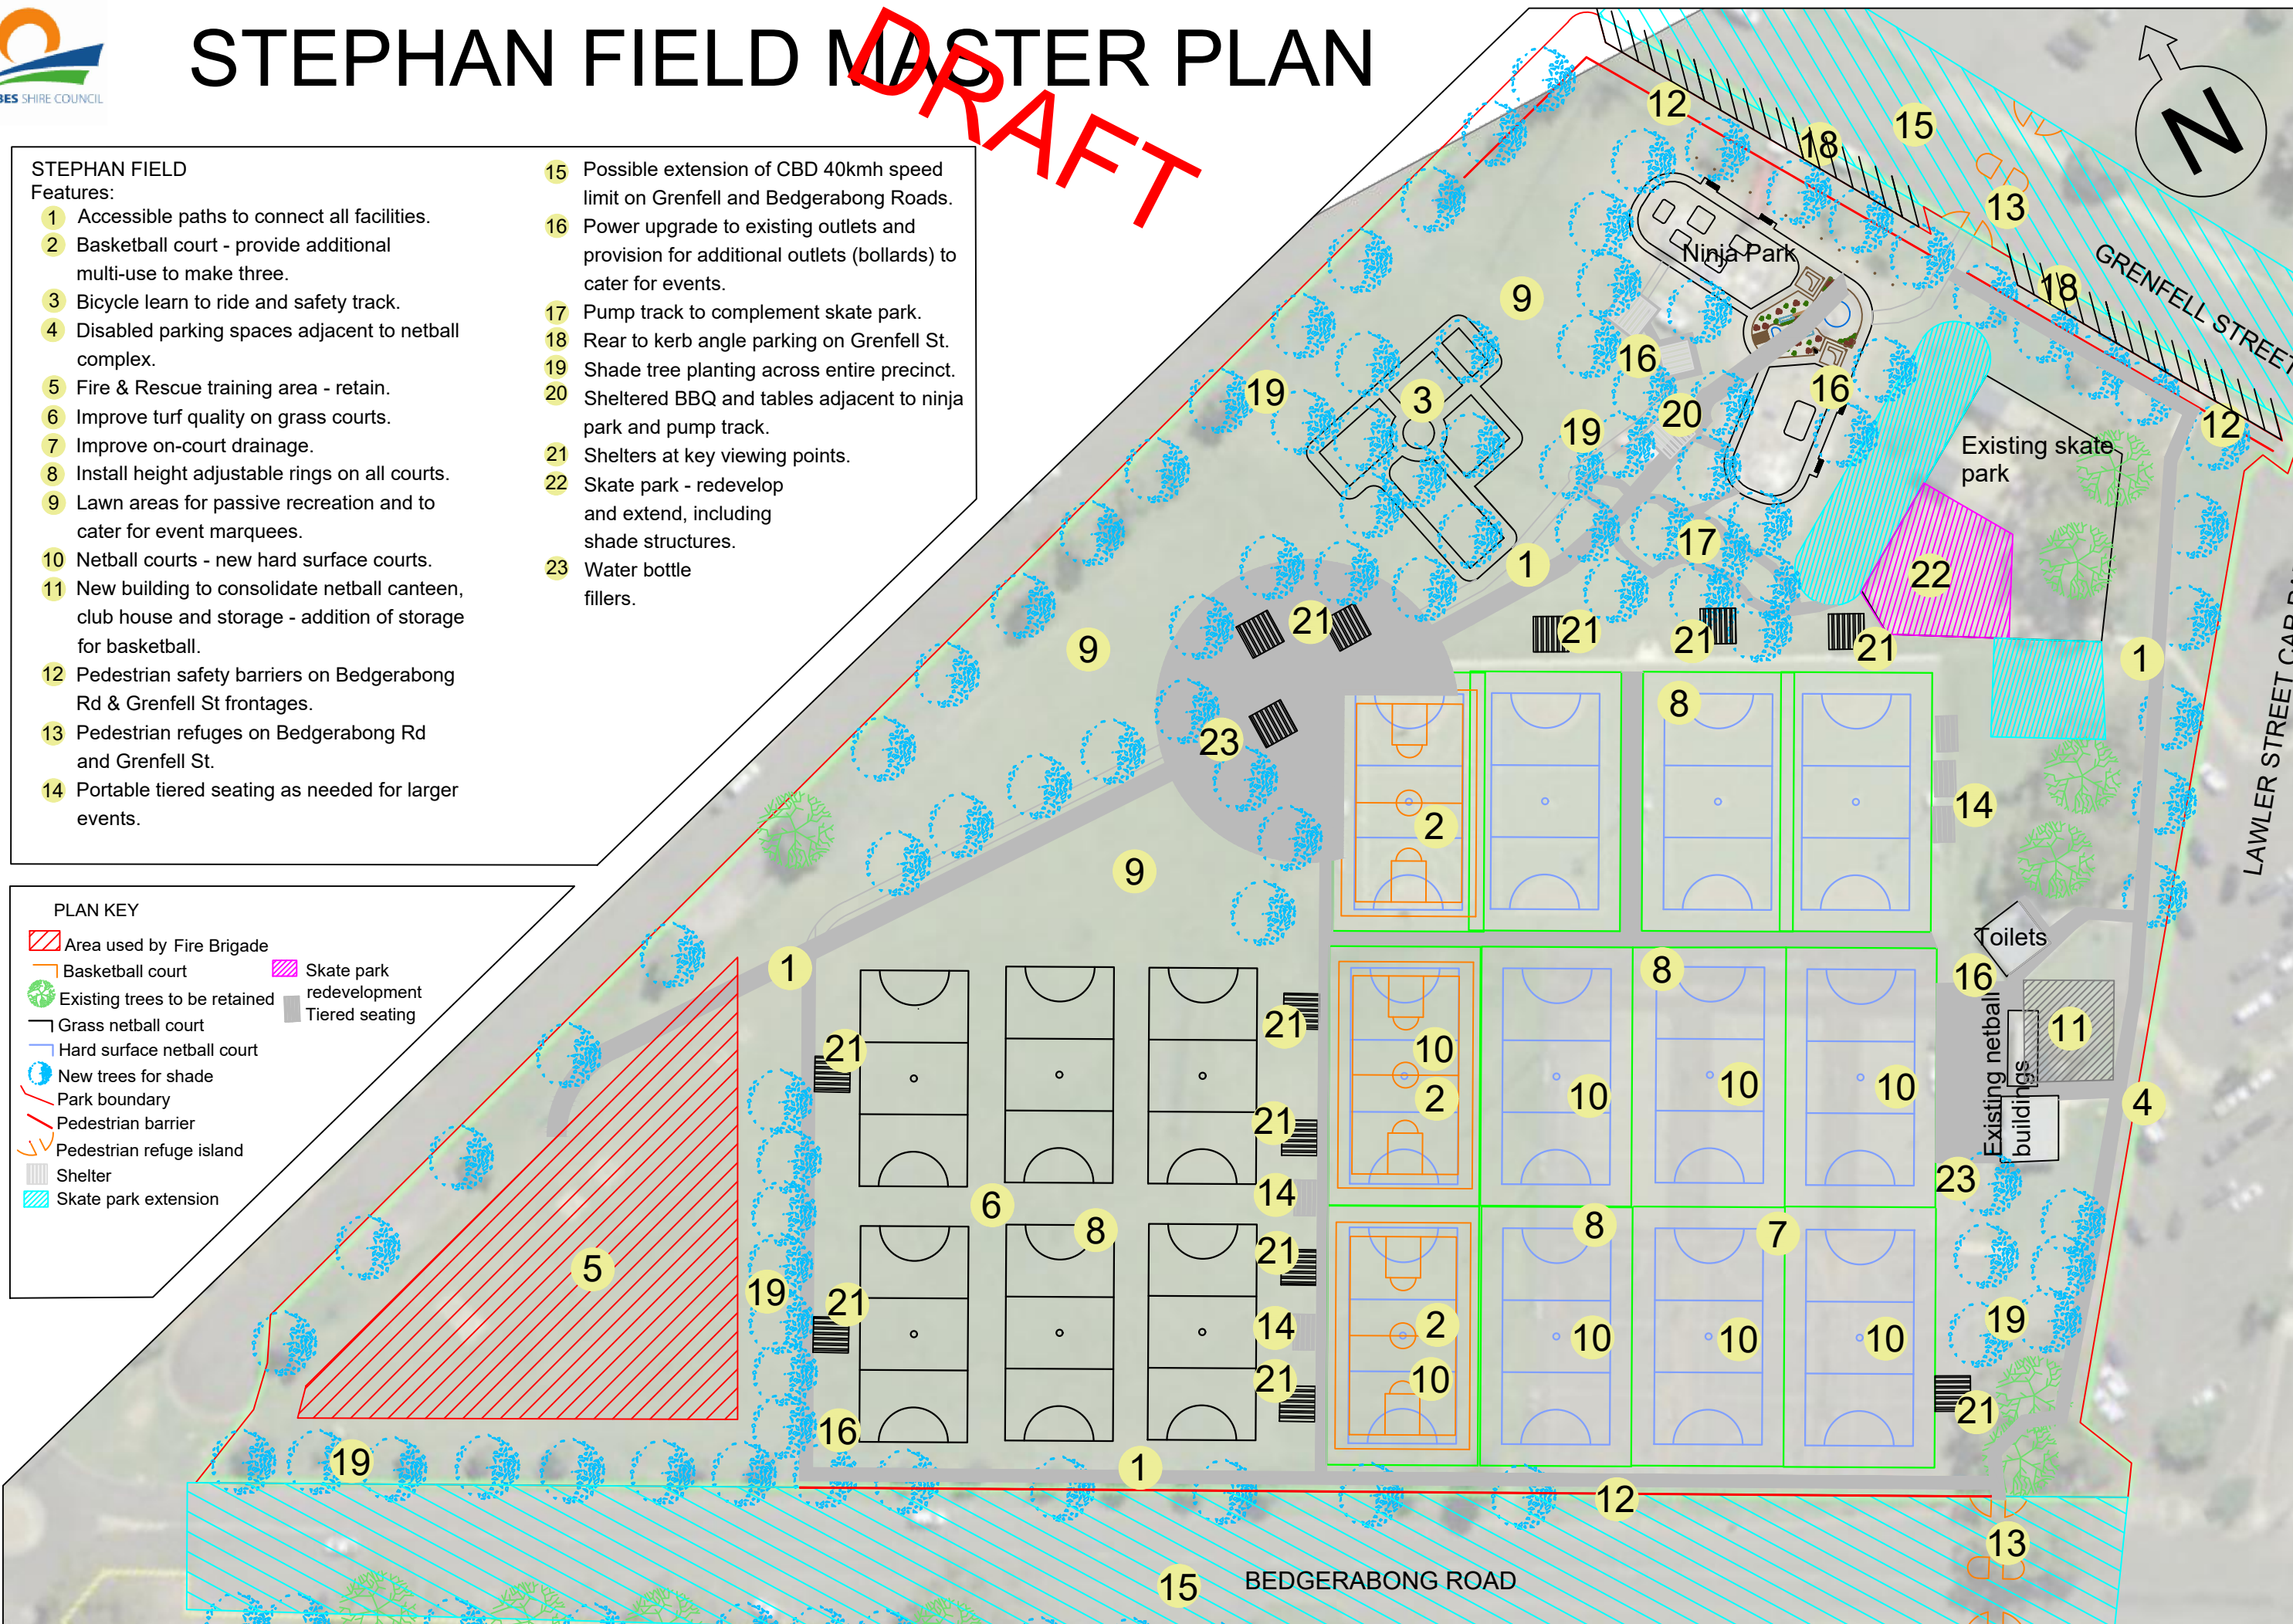

GRENFELL STREET

LAWLER STREET CAR PARK

BEDGERABONG ROAD